


Freeman Group Ltd 5-Rib	
0.4mm	Colorsteel® Endura
0.55mm	Colorsteel® Endura
0.4mm	Colorsteel® Maxx
0.55mm	Colorsteel® Maxx
0.4mm	Zincalume®
0.55mm	Zincalume®

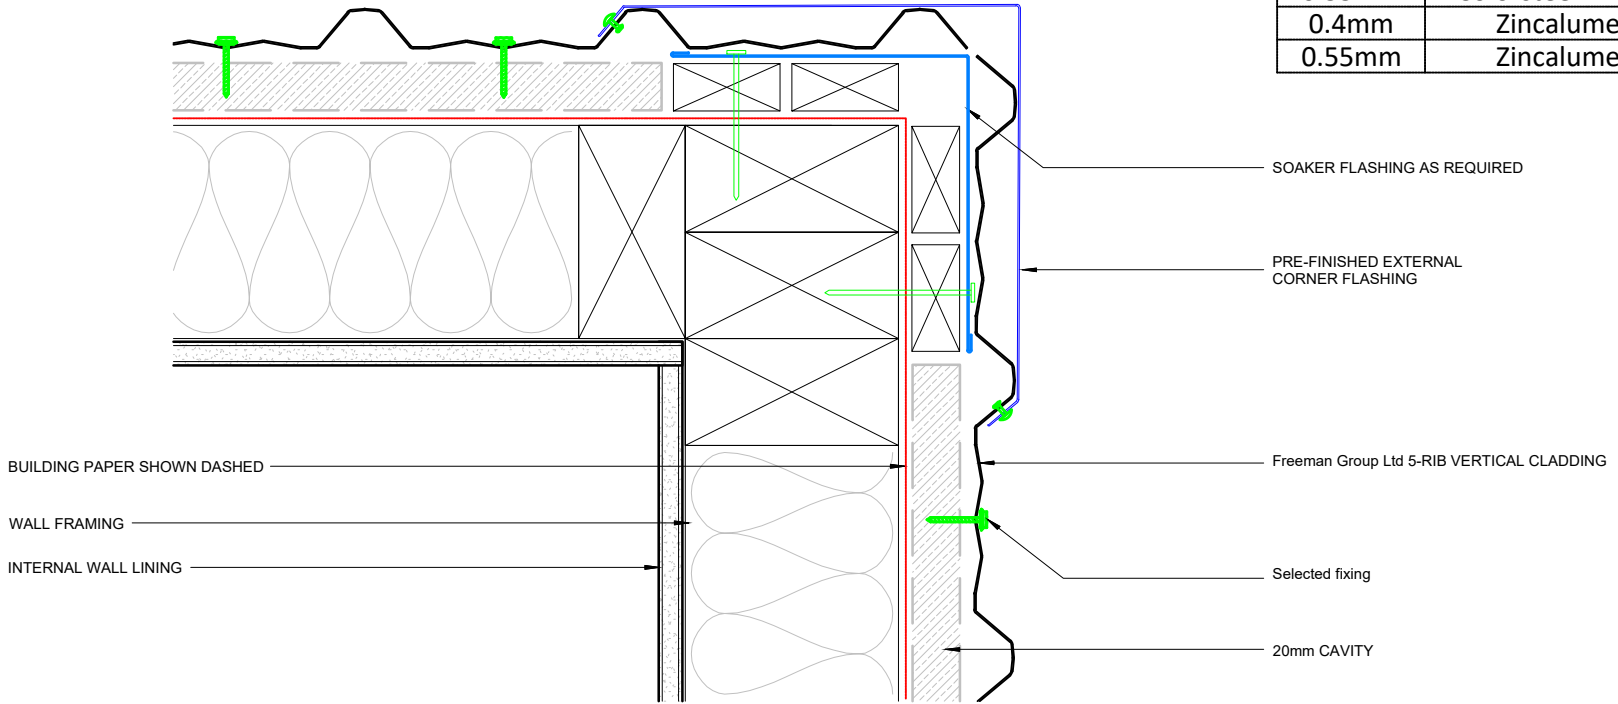

SOAKER FLASHING AS REQUIRED

PRE-FINISHED EXTERNAL CORNER FLASHING

Freeman Group Ltd 5-RIB VERTICAL CLADDING

Selected fixing

20mm CAVITY

BUILDING PAPER SHOWN DASHED

WALL FRAMING

INTERNAL WALL LINING

Notes:
These details are required to be fixed to allow thermal movement .