


Box type



Standard

Freeman Group Ltd MULTI-RIB

MULTI-RIB material	
0.55mm	Colorsteel® Endura
0.55mm	Colorsteel® Maxx
0.55mm	Zincalume

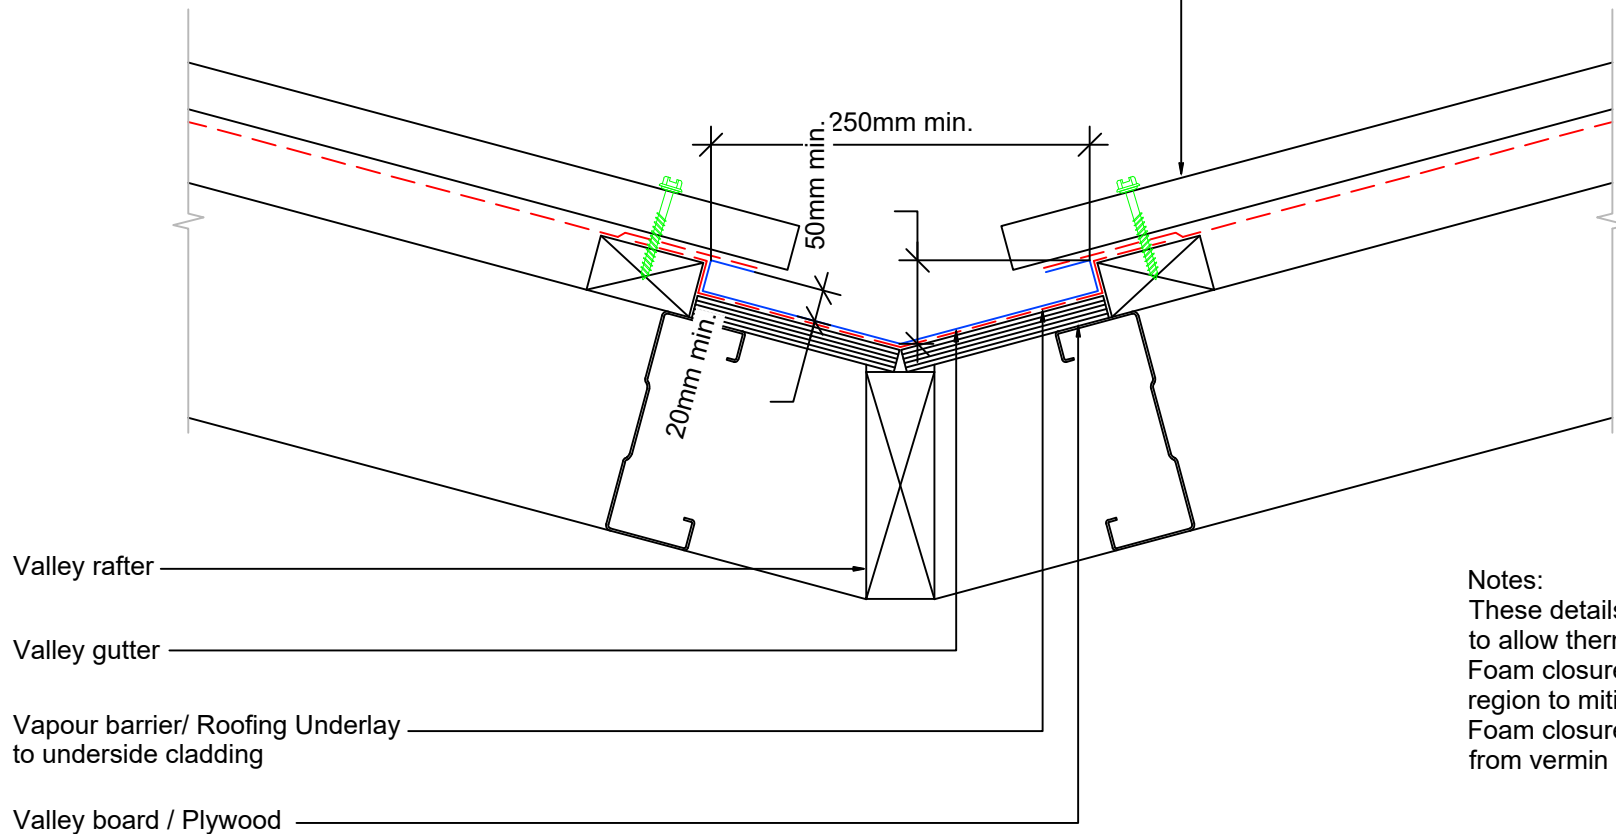

Valley rafter

Valley gutter

Vapour barrier/ Roofing Underlay  
to underside cladding

Valley board / Plywood

Notes:

These details are required to be fixed to allow thermal movement .  
Foam closure is required in high wind region to mitigate driving rain migration.  
Foam closure is required to protect from vermin and avian damage.